



NOTES:

- TEMPORARY WORK AREA LIMITS SHALL BE STAKED AND ALL EQUIPMENT SHALL BE OPERATED WITHIN THE TEMPORARY WORK AREA LIMITS.
- INSTALL TEMPORARY CHAIN LINK FENCE.

 

PROFILE

SCALE: HORZ: 1" = 40'
 VERT: 1" = 4'

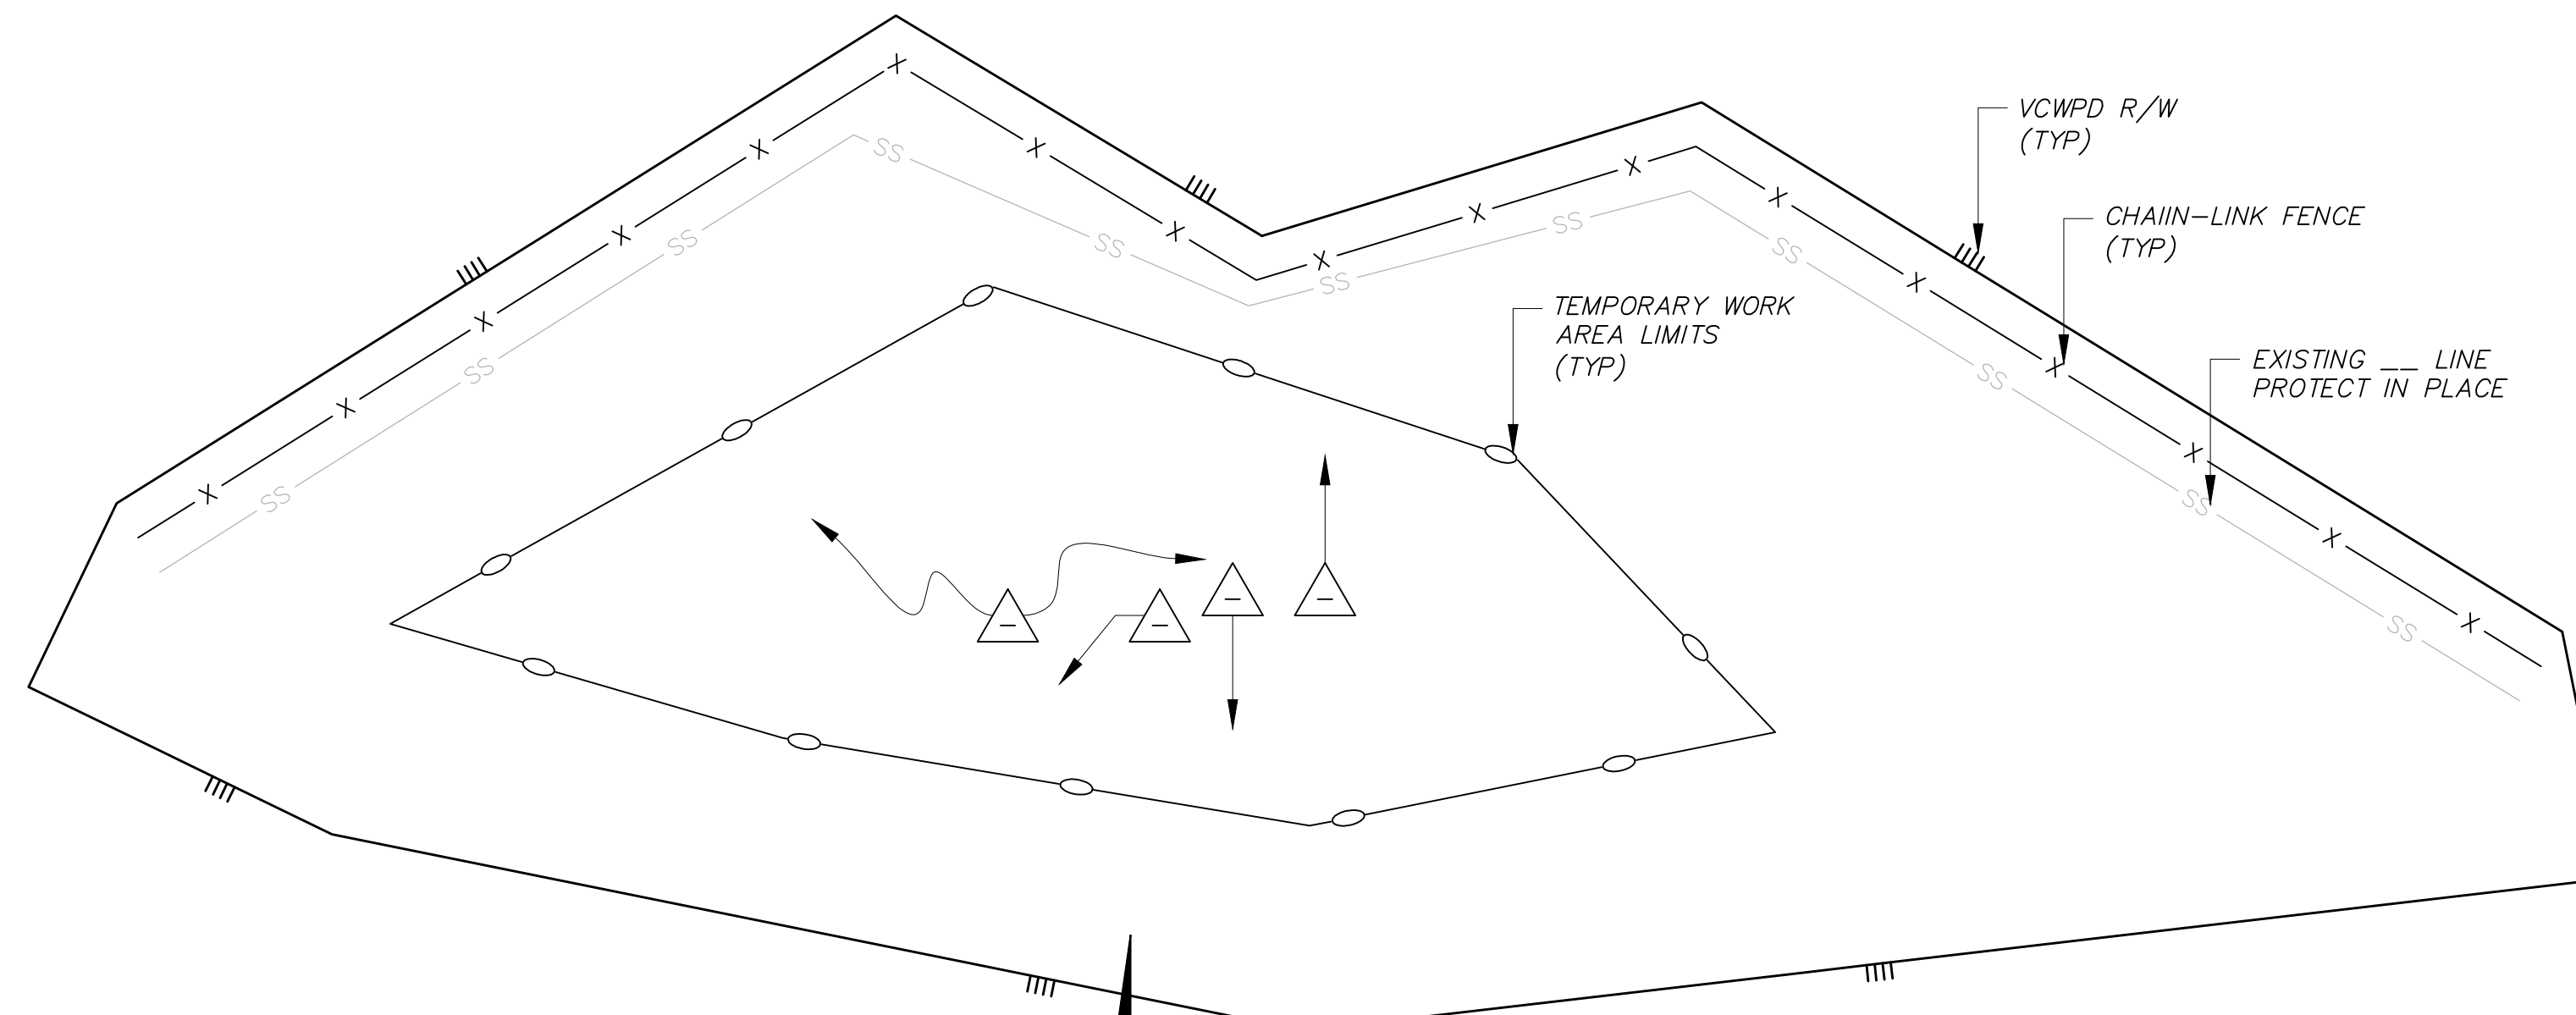

PLAN



MATCHLINE STA 10+00 SEE SHEET 3

MATCHLINE STA 10+00 SEE SHEET 4

30% DESIGN
NOT FOR CONSTRUCTION

D				
C				
B				
A				
△	REVISION	DESCRIPTION	APP.	DATE

DESIGNED	DATE
DRAWN	DATE
CHECKED	DATE

DISTRICT PROJECT MANAGER	DATE
DISTRICT DEPUTY DIRECTOR	DATE
DISTRICT DIRECTOR	DATE

COUNTY OF VENTURA
PUBLIC WORKS AGENCY
WATERSHED PROTECTION DISTRICT

SPEC. NO.	
PROJ. NO.	

PROJECT NAME (Line 1)
PROJECT NAME (Line 2)
PLAN AND PROFILE

SHEET 2
OF
DRAWING NO. Y-?-?

PLOT DATE: 9/10/18

SAVE DATE: 9/10/18 RAMIREZ, ALEJANDRO K:\RESOURCES\STANDARDS_PROCEDURES\WEB_TEMPLATES\C30-DESIGN-TEMPLATE.DWG