
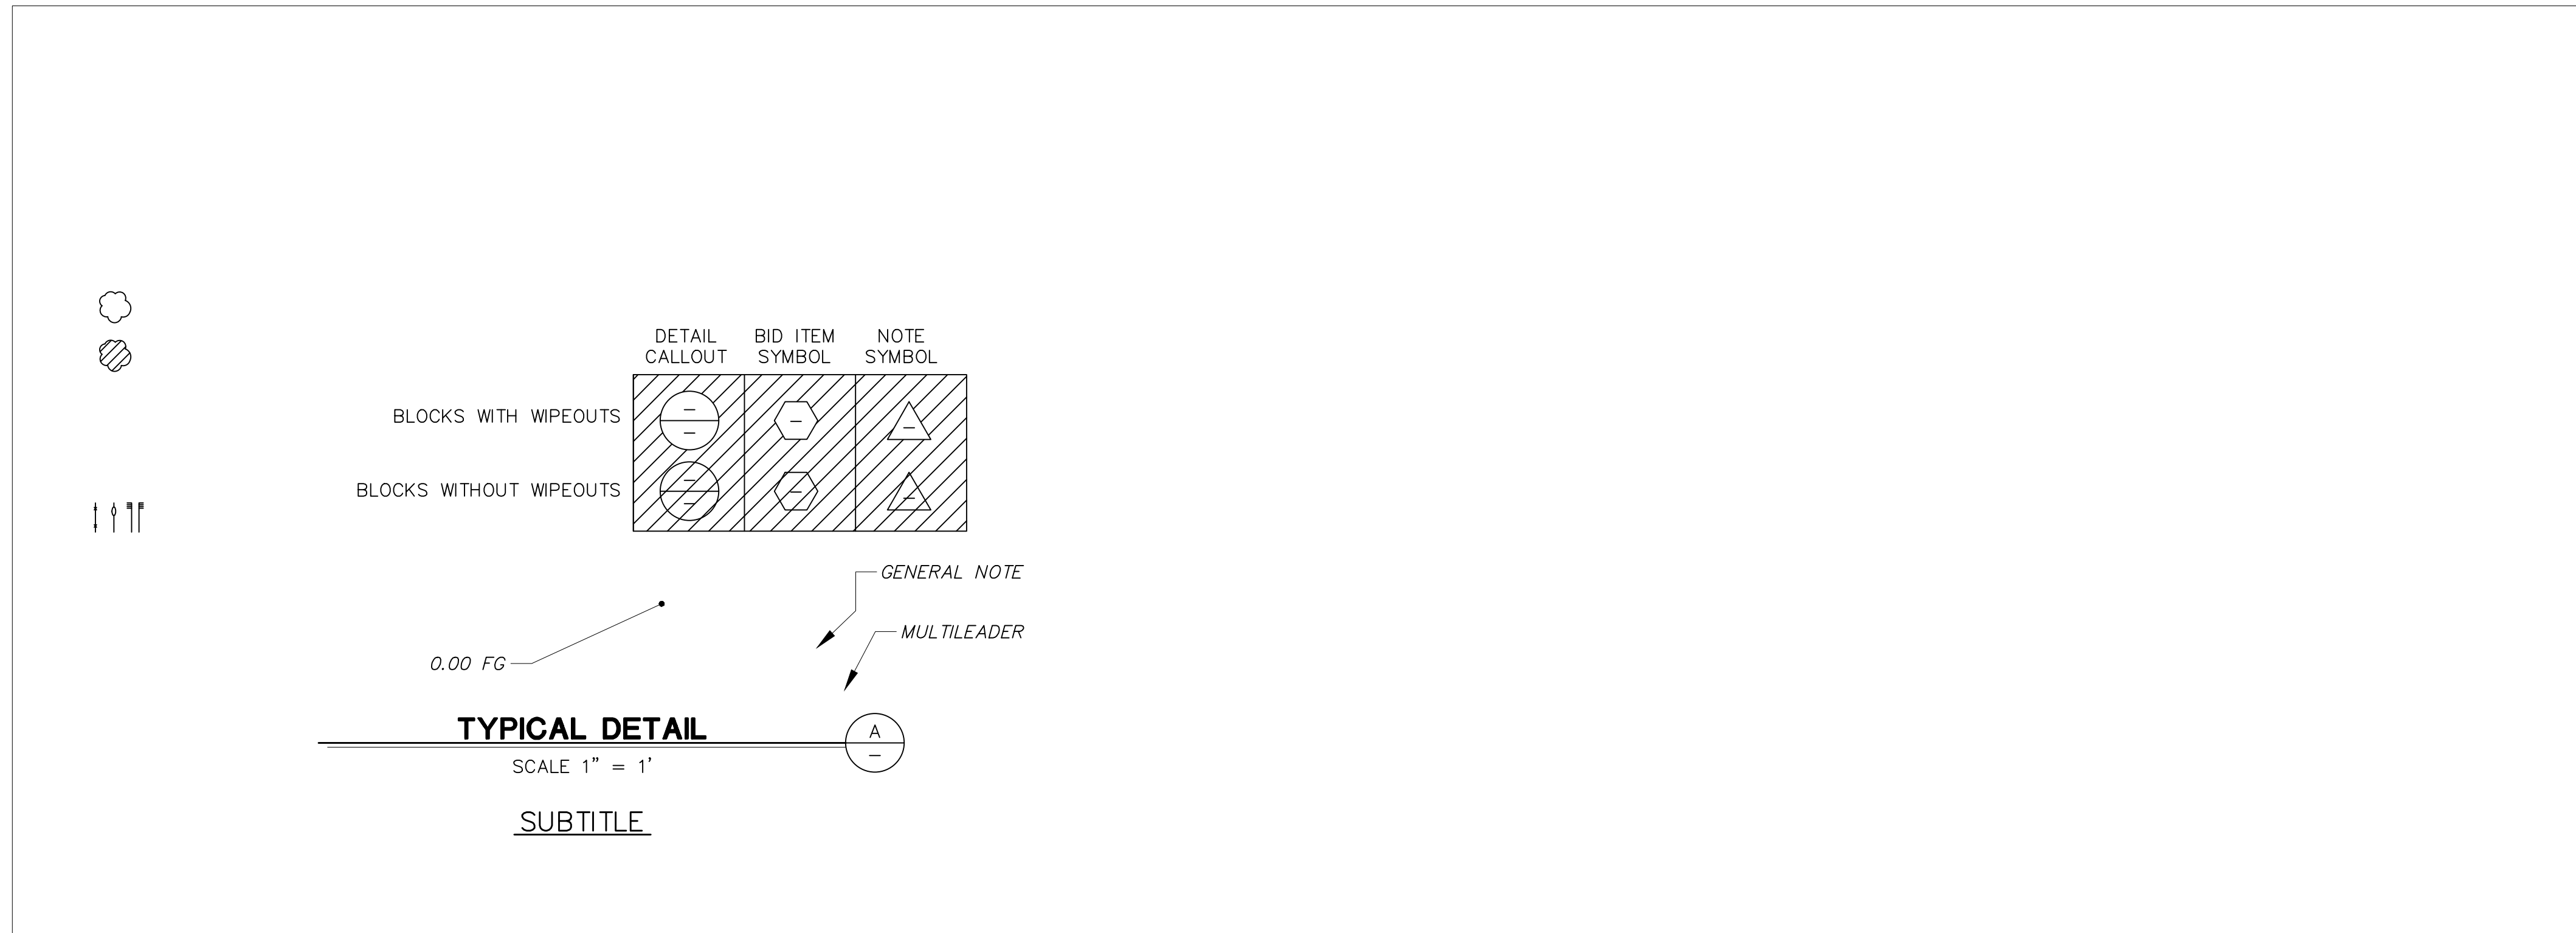



**NOTES:**

- TEMPORARY WORK AREA LIMITS SHALL BE STAKED AND ALL EQUIPMENT SHALL BE OPERATED WITHIN THE TEMPORARY WORK AREA LIMITS.
- INSTALL TEMPORARY CHAIN LINK FENCE.

 

**PROFILE**

SCALE: HORZ: 1" = 40'  
VERT: 1" = 4'

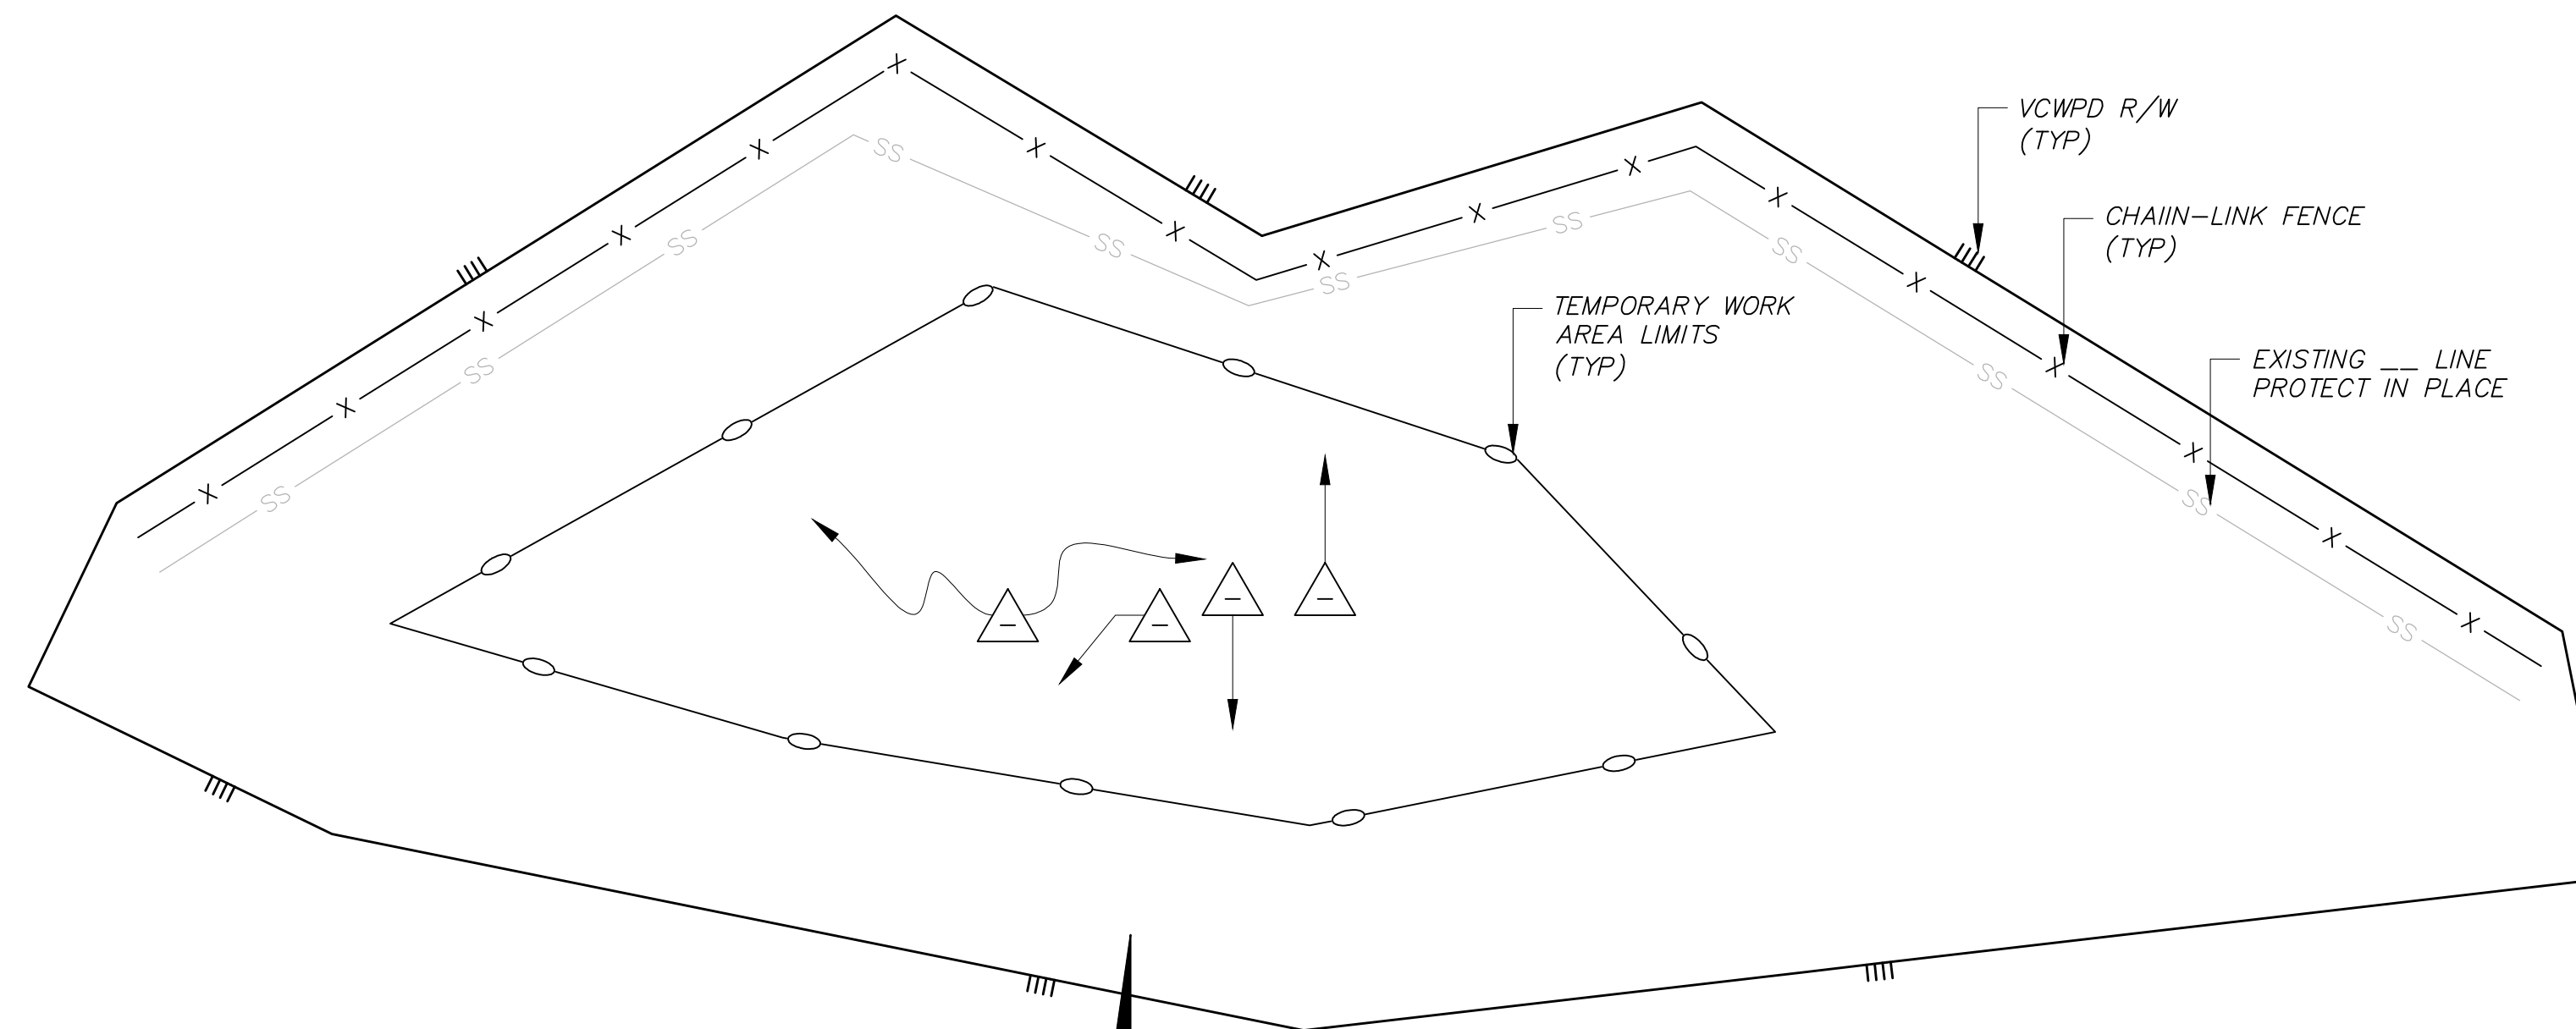

**PLAN**



SCALE OF FEET

MATCHLINE STA 10+00 SEE SHEET 3

MATCHLINE STA 10+00 SEE SHEET 4

**30% DESIGN  
NOT FOR CONSTRUCTION**

INSERT  
ENGINEER  
STAMP  
HERE

REVISION	DESCRIPTION	APP.	DATE

DESIGNED		DATE	
DRAWN		DATE	
CHECKED		DATE	

WATERSHED PROJECT MANAGER		DATE	
WATERSHED DEPUTY DIRECTOR		DATE	
WATERSHED DIRECTOR		DATE	

**VENTURA COUNTY  
PUBLIC WORKS AGENCY  
WATERSHED PROTECTION**

SPEC. NO.	
PROJ. NO.	

**PROJECT NAME (Line 1)  
PROJECT NAME (Line 2)**  
PLAN AND PROFILE

SHEET	2
OF	
DRAWING SET NO.	
WP	

PLOT DATE: 7/28/20

SAVE DATE: 7/28/20 RAMIREZ, ALEJANDRO K:\RESOURCES\STANDARDS\_PROCEDURES\AUTOCAD\0\_STANDARD\_DRAWINGS\DRAWING INDEX\2019\_STANDARD\_DETAILS\_UPDATE\STANDARD\_SHEETS\2020\DWG\C3D-DESIGN-TEMPLATE.DWG