


NOTES:

1. CONSTRUCT CONCRETED ROCK RIPRAP ACCESS ROAD SECTION WITH FULL CONCRETE PENETRATION AND 6-INCH CAP FINISHED WITH A UNIFORM AND HEAVY BROOM FINISH DRIVABLE SURFACE.
2. ACCESS ROAD EDGES SHALL BE FORMED.
3. CONCRETE SHALL BE CLASS 565-D2000 OR 565-E2000.

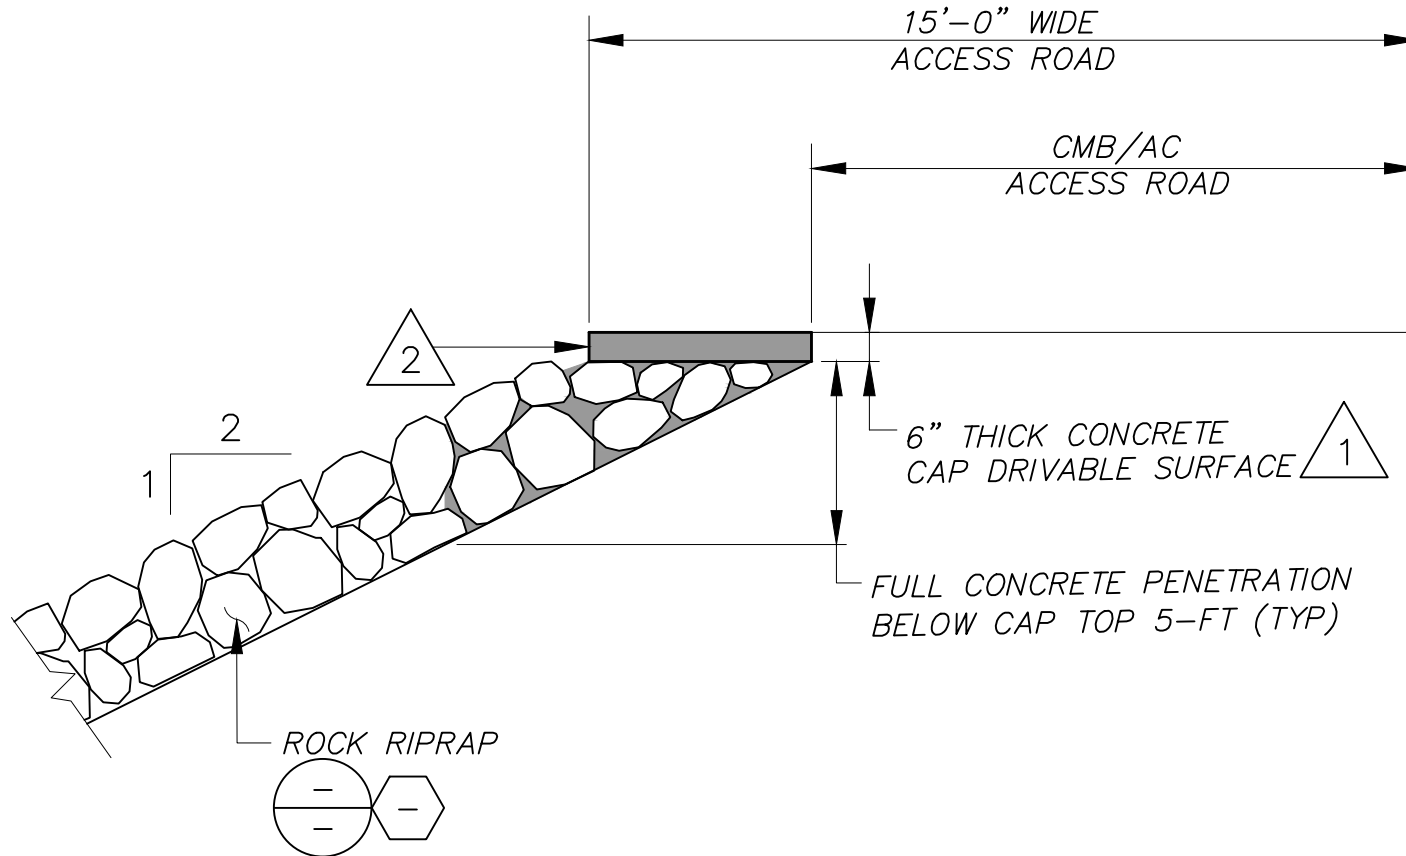

**CONCRETE DRIVABLE SURFACE ON ROCK RIPRAP**

NOT TO SCALE

