


ROCK RIPRAP/ CUT-OFF WALL (THICKNESS/DEPTH)			
ROCK CLASS	ROCK THICKNESS (T)	CUT-OFF WALL DEPTH	CUT-OFF WALL WIDTH
LIGHT CLASS	2'-0"	T+1	T+1
1/4	2'-6"	T+1	T+1
1/2	3'-0"	T+1	T+1

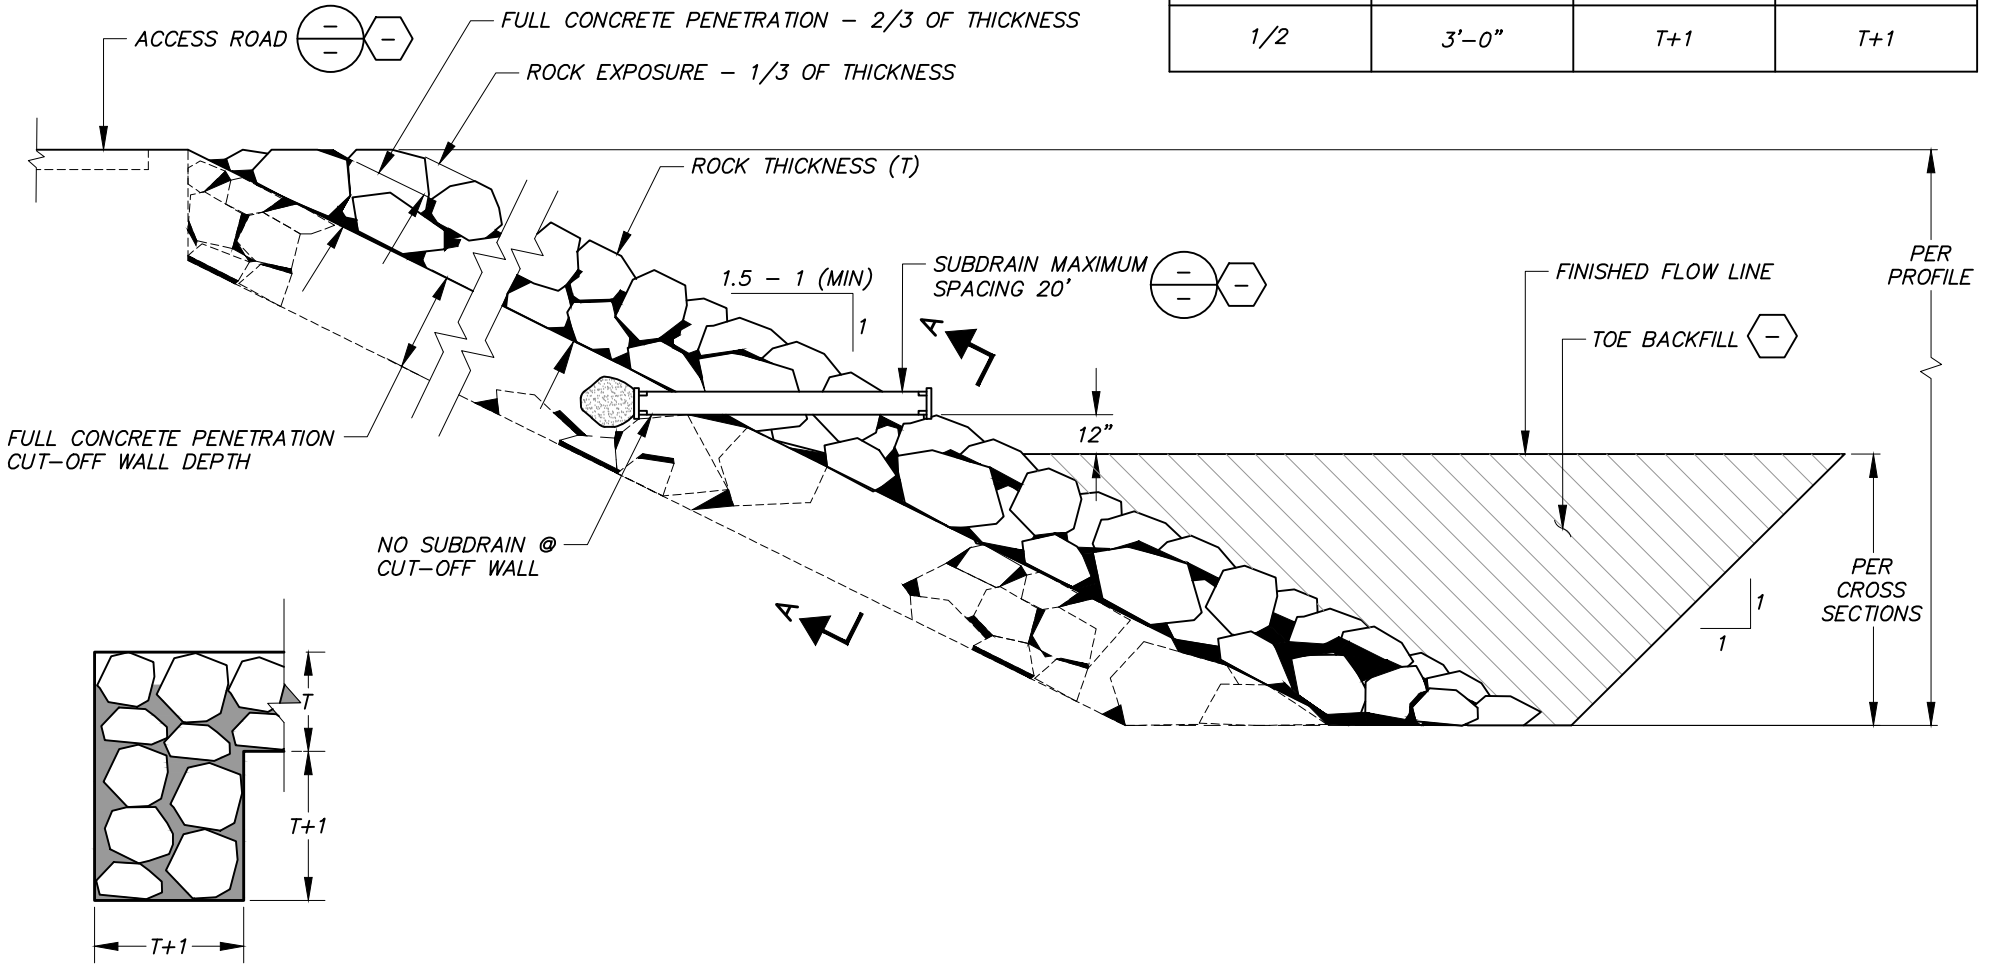

SECTION A-A

**CONCRETED ROCK RIPRAP BANK PROTECTION DETAIL**

NOT TO SCALE