


ROCK RIPRAP/ FILTER MATERIAL THICKNESS			CUT-OFF WALL	
ROCK SIZE	FILTER THICKNESS	ROCK THICKNESS	WIDTH <sub>(FT)</sub>	DEPTH <sub>(FT)</sub>
LIGHT CLASS	9"	2'-0"	3	5
1/4-TON	9"	2'-6"	4	5
1/2-TON	12"	3'-0"	5	6
1-TON	18"	4'-0"	6	7
2-TON	24"	5'-0"	7	8

\*NO FILTER FABRIC & FILTER MATERIAL AT CUTOFF WALL LOCATION.

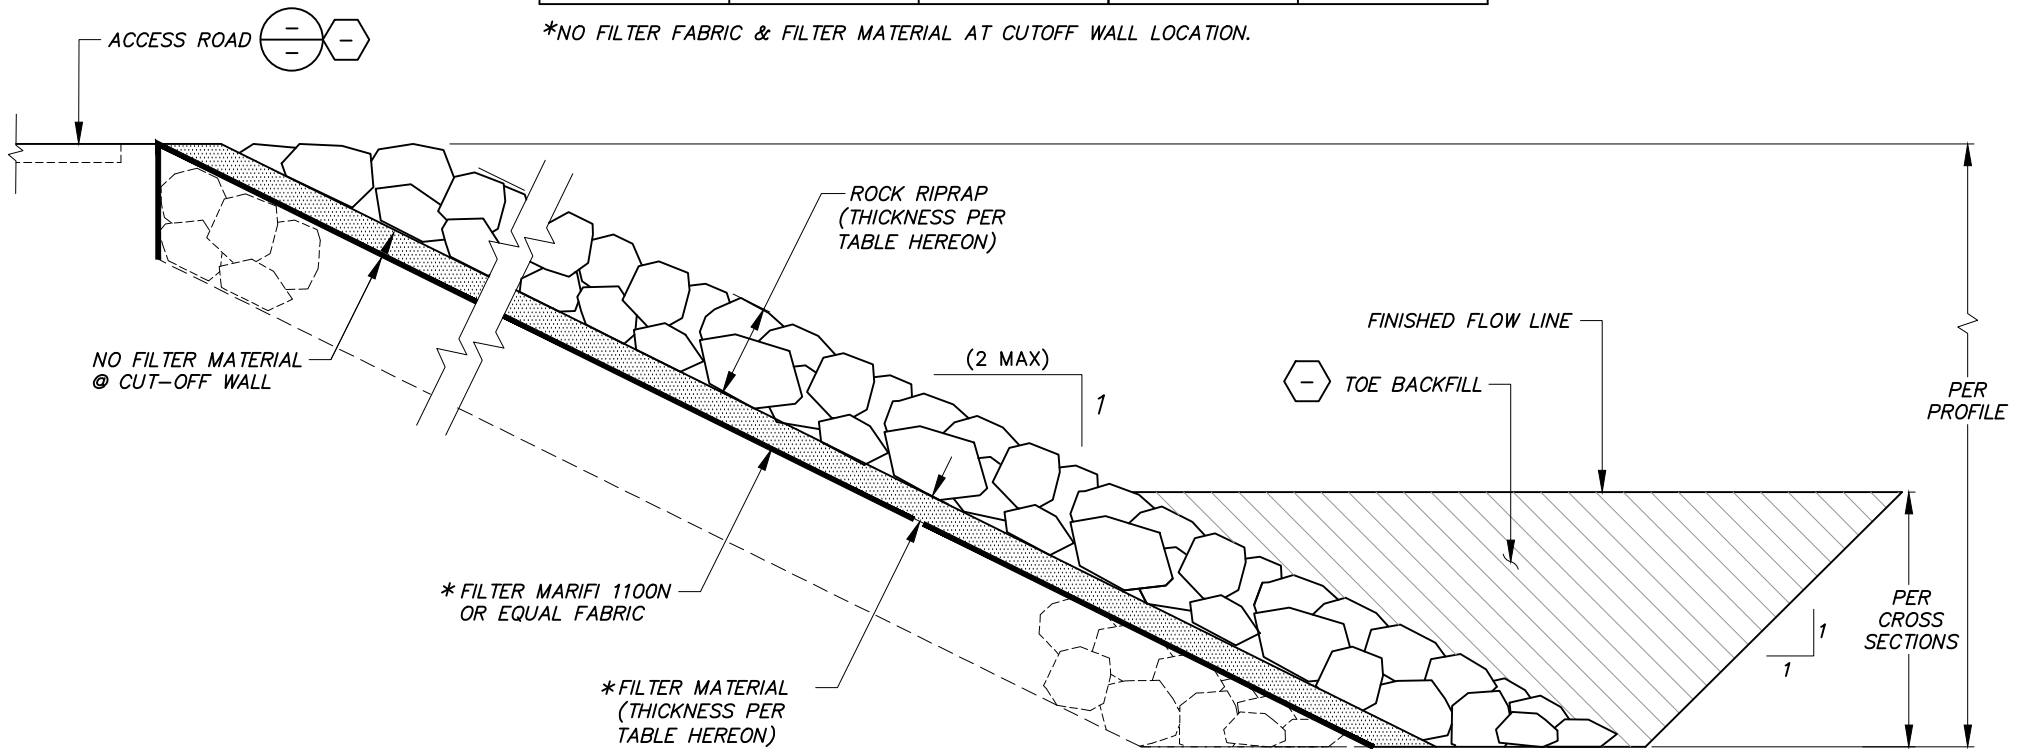

### ROCK RIPRAP BANK PROTECTION DETAIL

NOT TO SCALE